


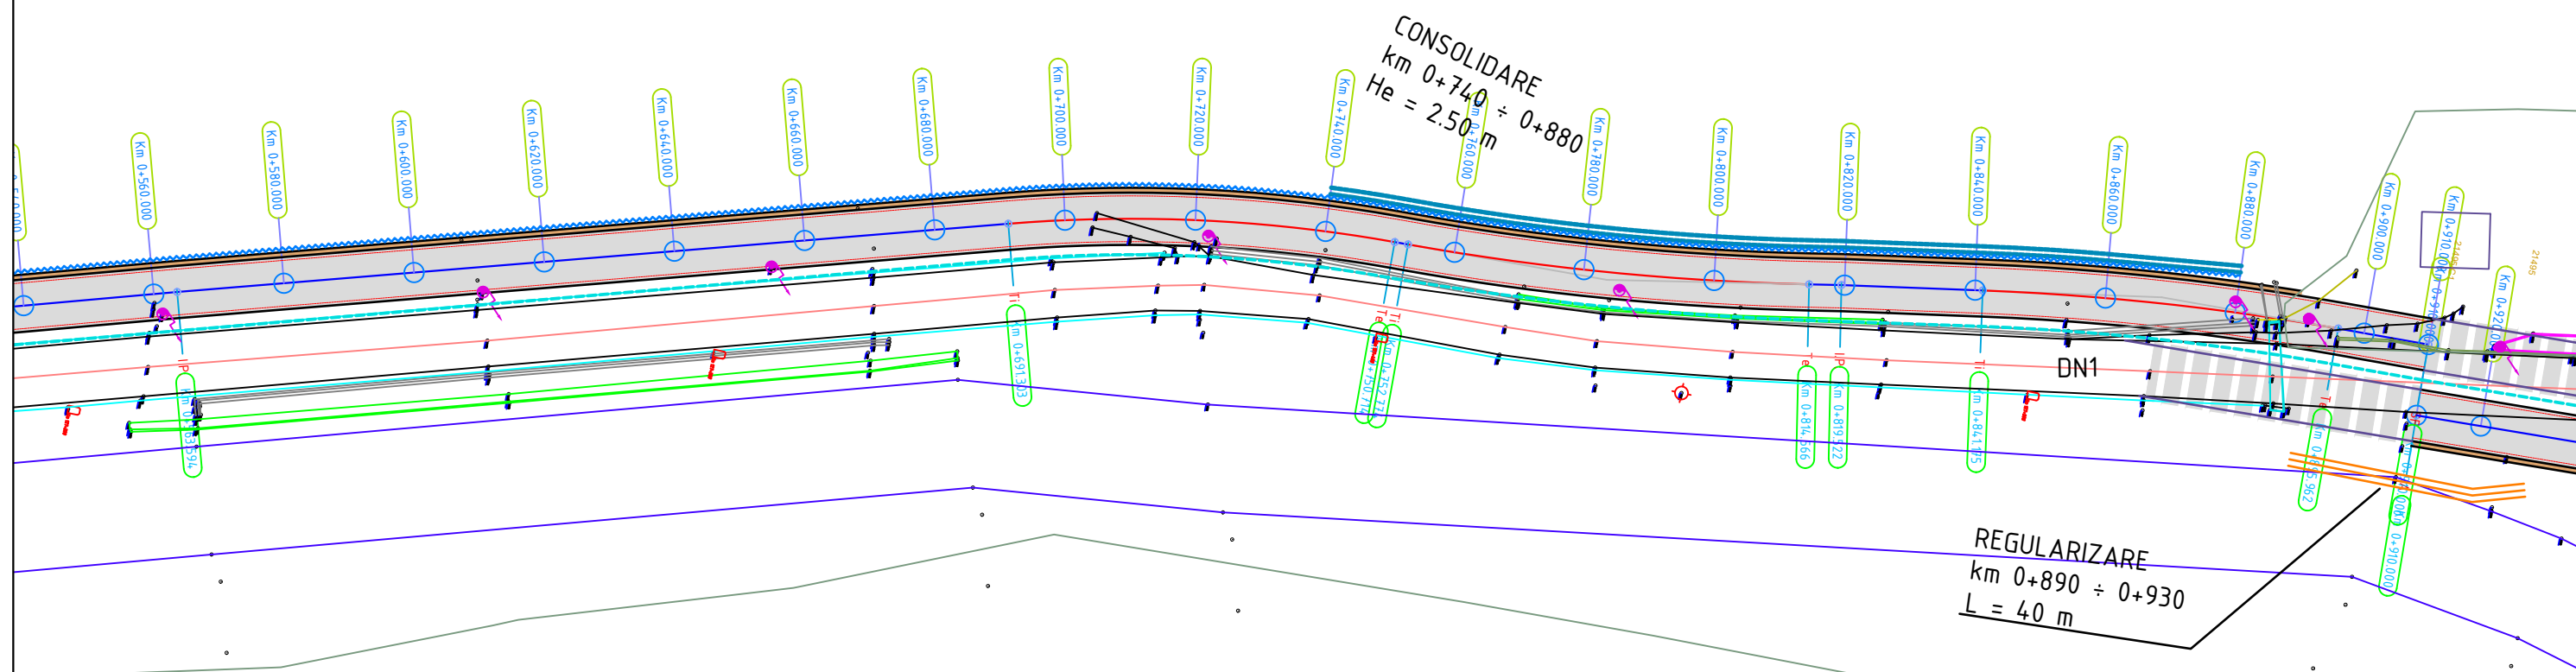




















BUSTENI

AZUGA


 




Legenda

	Drum existent
	Drum proiectat
	Trotuar
	Acostament
	Parapet median din beton
	Curs de apa
	Cale ferata
	Constructie
	Gard
	Stalp inalta tensiune
	Punct topo

	Pod / Pasaj proiectat
	Subtraversare / Tunel
	Regularizare albie
	Corectie albie
	Consolidare versant
	Parapet metalic
	Panou fonoabsorbant
	Rigola carosabila
	Sant
	Separator hidrocarburi

VERIFICATOR/ EXPERT	NUME	Semnatura	CERINTA	REFERAT/EXPERTIZA NR./DATA

Proiectant de specialitate: Designer:				Beneficiar: Beneficiary:		Proiect nr./ Project no	
 S.C. IRIMAT CONS S.R.L. PLOIESTI J29/191/2005				UAT Județul Prahova		313/2021	
Specificatie/ SPECIFICATION	Nume/Name	Semnatura/ Signature	Scara: Scale:	Titlu proiect: Project:	Faza: SF Phase:		
Sef proiect/ CHIEF DESIGNER	ing. Goruneanu Florin		1:1000	Variantă Ocolitoare Azuga-Bușteni			
Proiectat/ DESIGNED BY	ing. Ponetti Doru		Data: Date:	Titlu plansa: Drawing:	Plansa nr. Drawing no		
Desenat DRAWN BY	ing. Militaru Gelu		2021	PLAN DE SITUATIE	PS 03		