


JUDETUL : PRAHOVA
 U.A.T. : AZUGA
 STRADA : SORICA
 NUMAR POSTAL: FN
 TARLA 6-PARCELA 80
 SUPRAFATA TEREN: 208mp. conform Act notarial nr.566 din 07.04.2023
 SUPRAFATA ZONA STUDIATA: 494mp.
 PROPRIETAR: COMAN MADALINA-ELENA
 Numere cadastrale ale corpurilor de proprietate: 22568, 22249

SUPPORT TOPOGRAFIC

SCARA 1:200

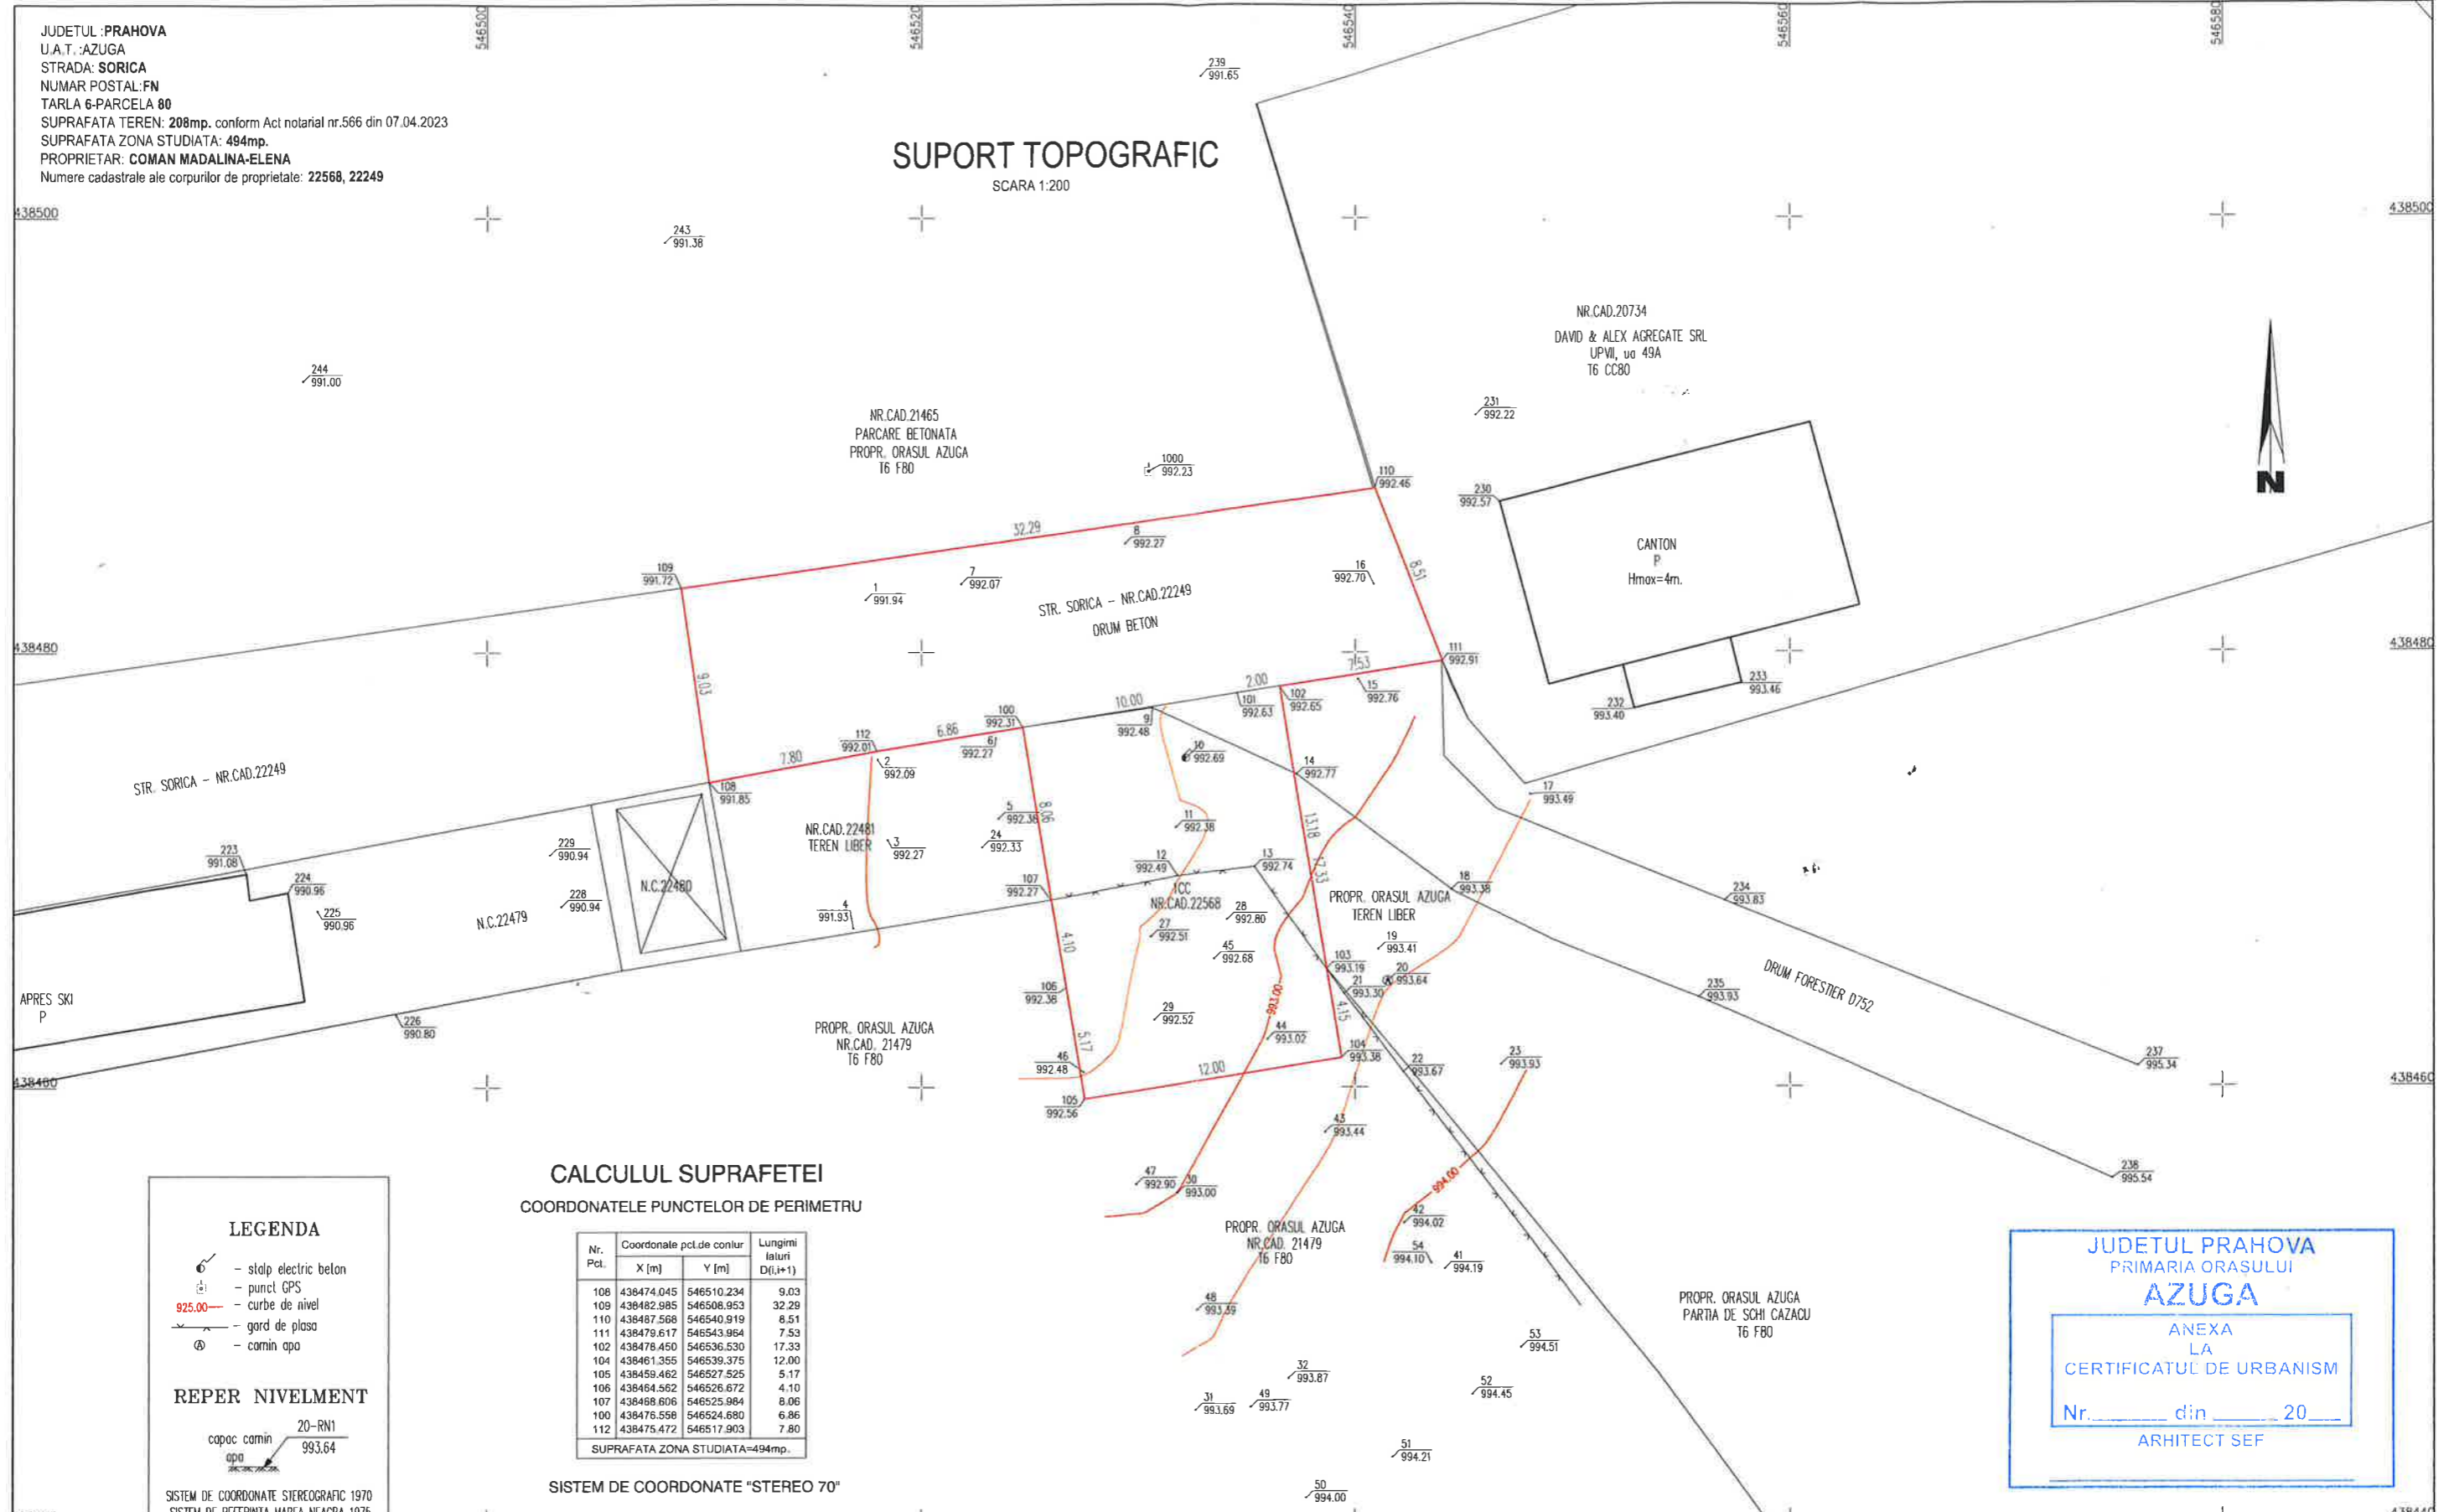

CALCULUL SUPRAFETEI COORDONATELE PUNCTELOR DE PERIMETRU

Nr. Pct.	Coordonate pct.de contur		Lungimi laterale D(i,i+1)
	X [m]	Y [m]	
108	438474.045	546510.234	9.03
109	438482.985	546508.953	32.29
110	438487.568	546540.919	8.51
111	438479.617	546543.954	7.53
102	438478.450	546536.530	17.33
104	438461.355	546539.375	12.00
105	438459.462	546527.525	5.17
106	438464.562	546526.672	4.10
107	438488.606	546525.984	8.06
100	438476.558	546524.680	6.86
112	438475.472	546517.903	7.80

SUPRAFATA ZONA STUDIATA=494mp.

SISTEM DE COORDONATE "STEREO 70"

LEGENDA

- stalp electric beton
- punct GPS
- curbe de nivel
- gard de plasa
- camin apo

REPER NIVELMENT

capac carmin 20-RN1
 apa 993.64

SISTEM DE COORDONATE STEREOGRAFIC 1970
 SISTEM DE REFERINTIA MAREA NEAGRA 1975

JUDETUL PRAHOVA
 PRIMARIA ORASULUI
AZUGA

ANEXA
 LA
 CERTIFICATUL DE URBANISM

Nr. _____ din _____ 20____
 ARHITECT SEF

MIRICA-DAMIAN
 NICOLAE-ADRIAN
 Digitally signed by MIRICA-DAMIAN
 NICOLAE-ADRIAN
 Date: 2024.08.26 16:41:12 +0300

TOPOMONT SC TOPOMONT CONSULT SRL CUI: RO16612596, J281500/2004, AUT. sr. RO-B-J, nr 2125 din 21.07.2021		OBIECTUL LUCRARIII: SUPORT TOPOGRAFIC	
PERSOANA AUTORIZATA A.N.C.P.I. AUT.sr.RO-B-F nr. 0403 din 02.11.2010 CATEGORIA A ing. Mirica-Damian Nicolae-Adrian		scara 1:200	BENEFICIAR: COMAN MADALINA- ELENA
Sinaia, str. Ghicovilor, nr.23, jud. Prahova, cod 106100 www.topomont.ro, office@topomont.ro, tel/fax 0244-700 014		data: 07.2024	