


SUPPORT TOPOGRAFIC PENTRU PLAN DE SITUATIE

Scara 1 :1000

JUDETUL PRAHOVA  
 TERITORIU ADM. AZUGA  
 INTRAVILAN: LOC.AZUGA STR.RITIVOIU Nr.40 Tarla 6,Parcela CC.87  
 SUPRAFATA TEREN MASURATA 5463 MP CU NUMAR CADASTRAL 22282  
 INTRAVILAN: LOC.AZUGA STR.RITIVOIU Nr.32  
 SUPRAFATA TEREN MASURATA 4733 MP CU NUMAR CADASTRAL 20195  
 INTRAVILAN: LOC.AZUGA STR.RITIVOIU Nr.40 Tarla 10  
 SUPRAFATA TEREN MASURATA 1029 MP CU NUMAR CADASTRAL 22375  
 PROPRIETAR: SC BETACONS COMPANY SRL

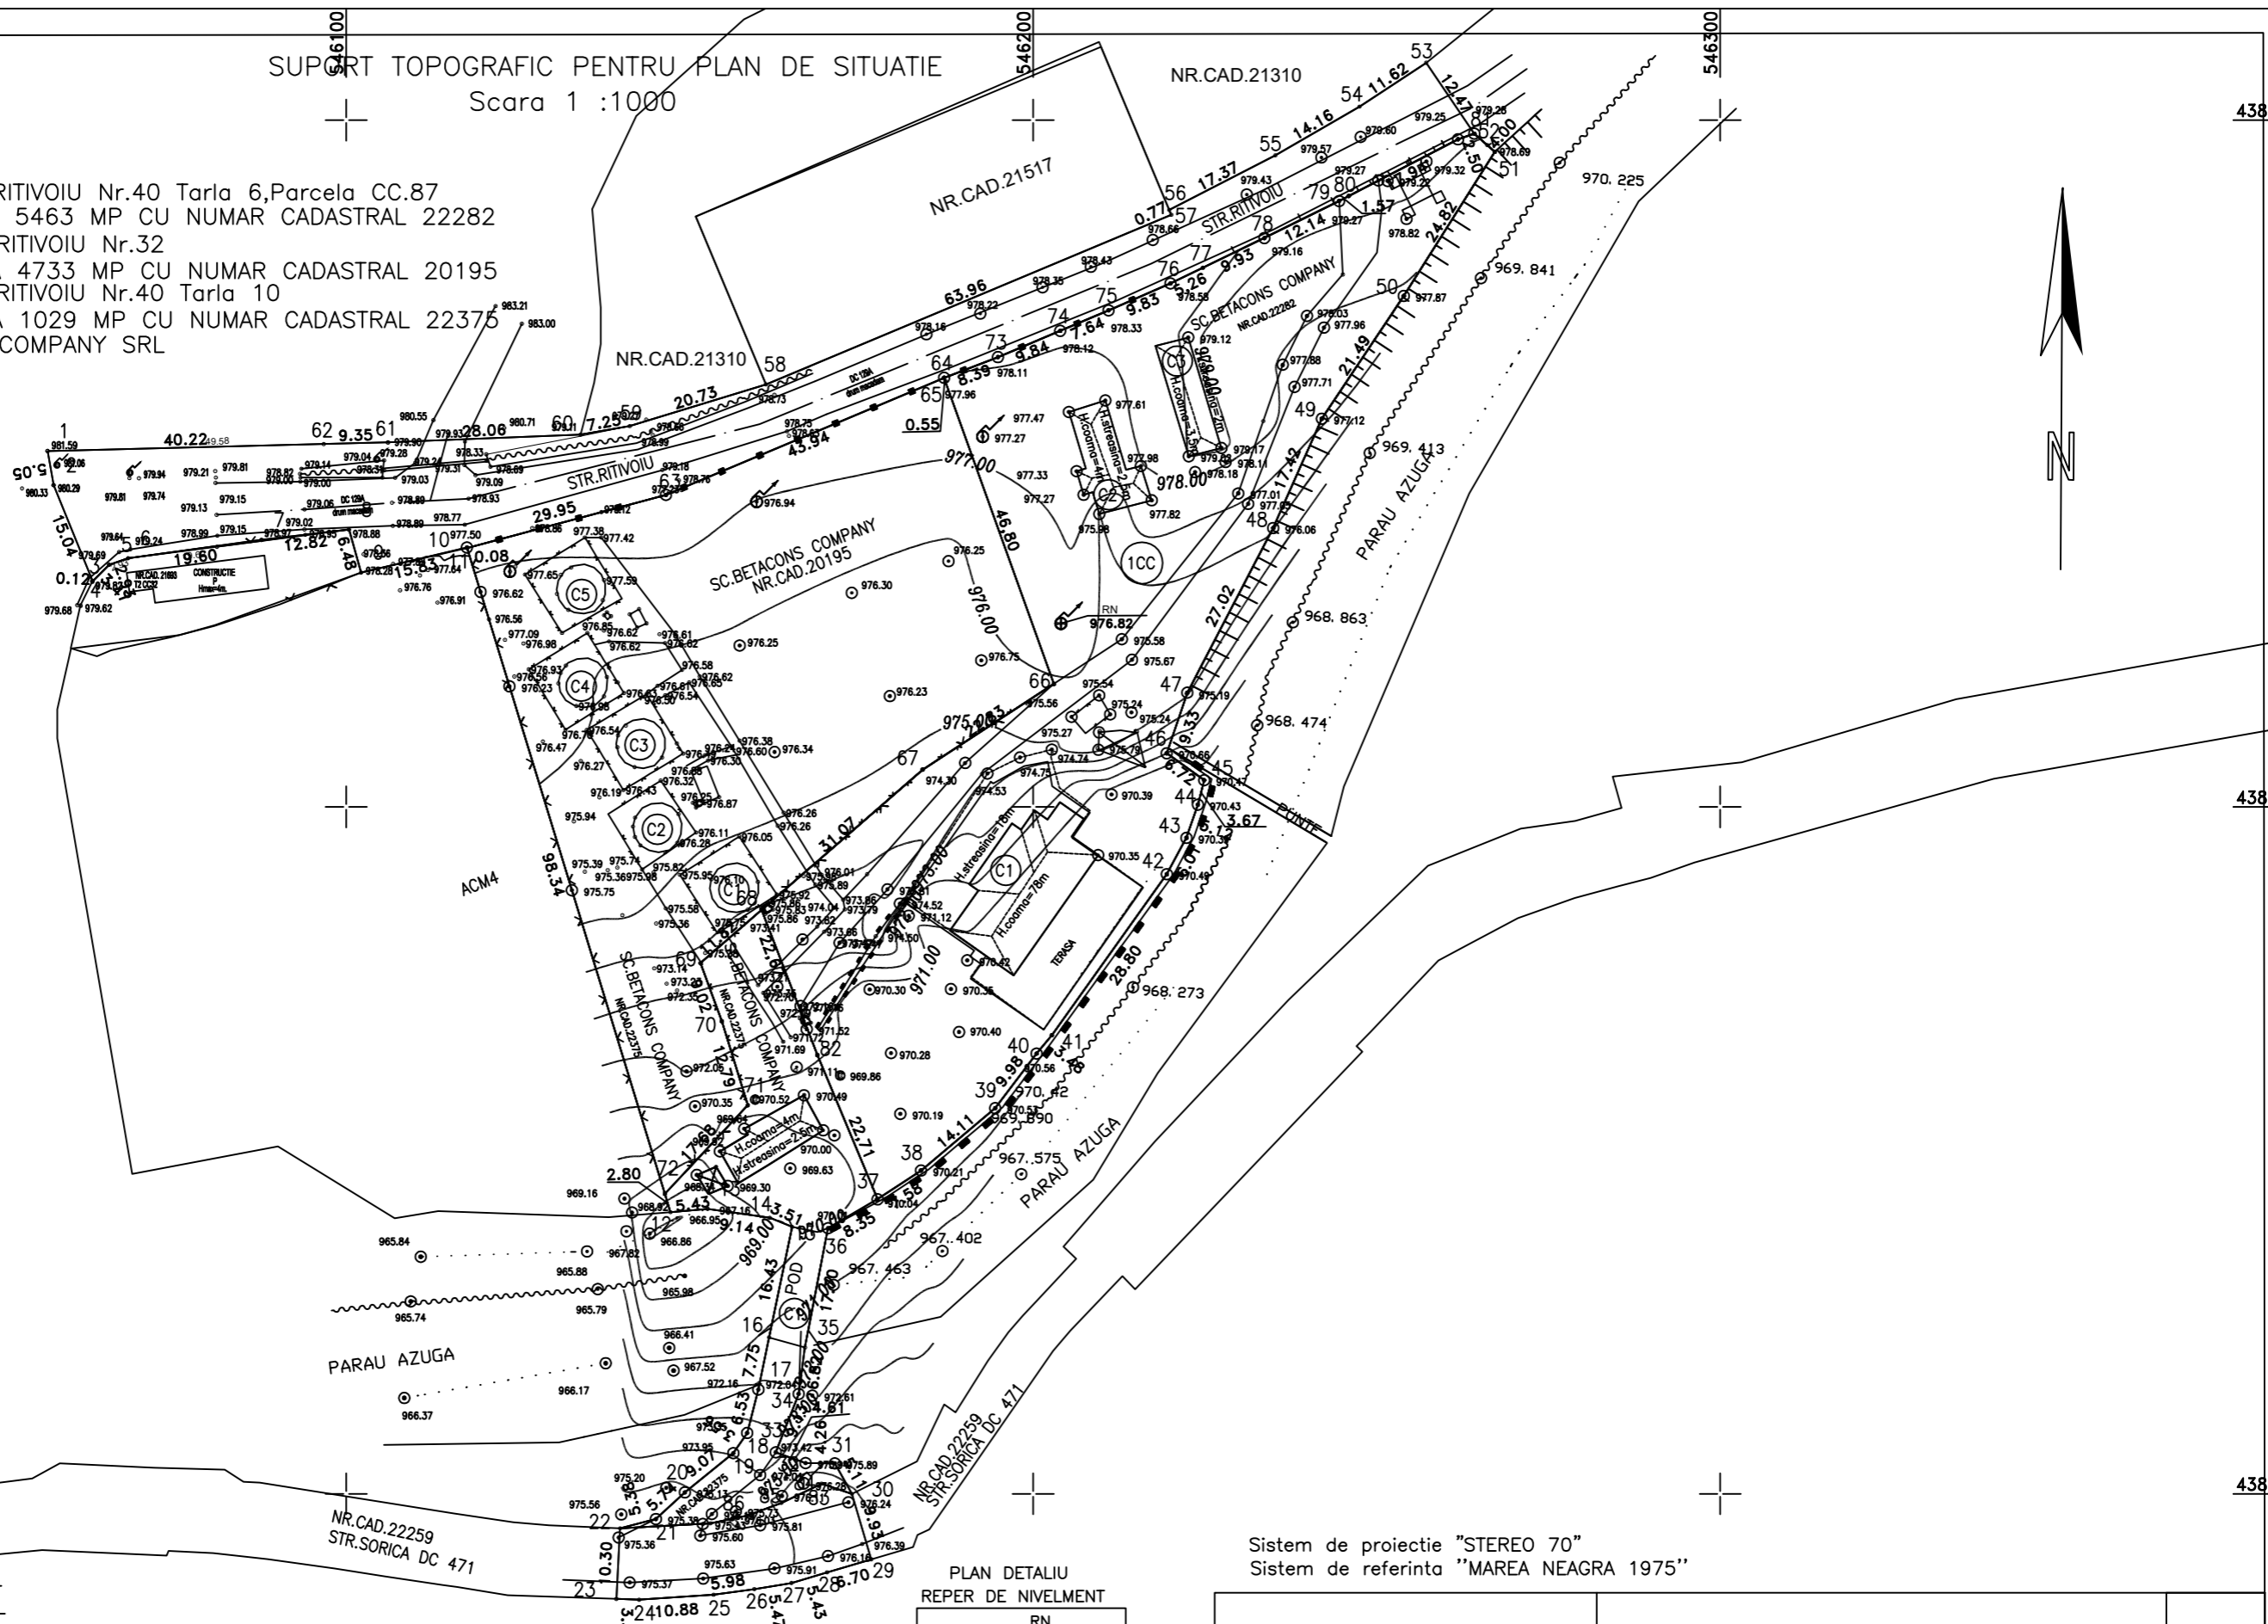

438500 438500

438400 438400


438300 438300

LEGENDA :

- GARD METAL: ————
- GARD LEMN: ————
- GARD PLASA: ————
- ZID SPRIJIN: ————
- AX APA: ~~~~~
- TALUZ JOS: .....
- TALUZ SUS: | | | | |
- CANAL: (C) (C) (C)
- RETEA ELECTRICA: 6 6 6

NOTA : SUPRAFATA TEREN ZONA STUDIATA SM=14135 MP  
 SUPRAFATA TEREN NR.CAD.22282 SM=5463 MP  
 SUPRAFATA TEREN NR.CAD.20195 SM=4733 MP  
 SUPRAFATA TEREN NR.CAD.22375 SM=1029 MP  
 SUPRAFATA TEREN NR.CAD.22259(STR.SORICA/DC129 PARTIAL) SM=394 MP  
 SUPRAFATA TEREN DC129A IN CONTINUARE STR.RITIVOIU DRUUM MACADAM SM=2515 MP

PLAN DETALIU REPER DE NIVELMENT

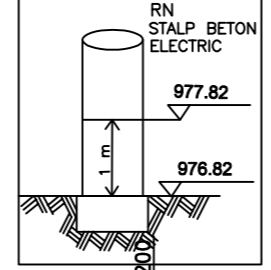

Sistem de proiectie "STEREO 70"  
 Sistem de referinta "MAREA NEAGRA 1975"

AUTORIZAT A.N.C.P.I. ING. SANDU ALEXANDRINA AUT. NR. 0087/2010		BENEFICIAR : SC BETACONS COMPANY SRL	
Autorizat A.N.C.P.I. SC SANTOP STAR S.R.L. autorizatie serie RO-B-J- nr. 2278/2022		SCARA 1:1000 08.2024	SUPORT TOPOGRAFIC IN SCOPUL : INTOCMIRE PLAN URBANISTIC ZONAL PENTRU RIDICARE INTERDICTIE TEMPORARA DE CONSTRUIRE CU PRELUAREA FUNCTIUNII DE TURISM SI RECREERE PREDOMINANTA IN ZONA UTR5

438300 438300